

**NOTES:**  
 1. All traffic management to be in accordance with Chapter 8 of the Traffic Signs Manual.  
 2. All signs will comply with Traffic Sign Regulations in General Directions (TSRGD) 2002  
 3. Installation, maintenance and removal of traffic management will be carried out by Lantra approved operatives who have achieved Sector Scheme 12D training.

**PROJECT**  
 Advance Information Signs

**DRAWN**  
 A.Macartney

**SCALE** Not to scale

**DIMENSIONS** Metres


**PROJECT**  
 Christmas Lights Switch On

**Drg No.**  
 002

**Original Drawing Size**  
 A3



221a Hillhall Rd  
 Lisburn  
 Co. Antrim  
 BT27 5JA  
 Tel. 028992662077

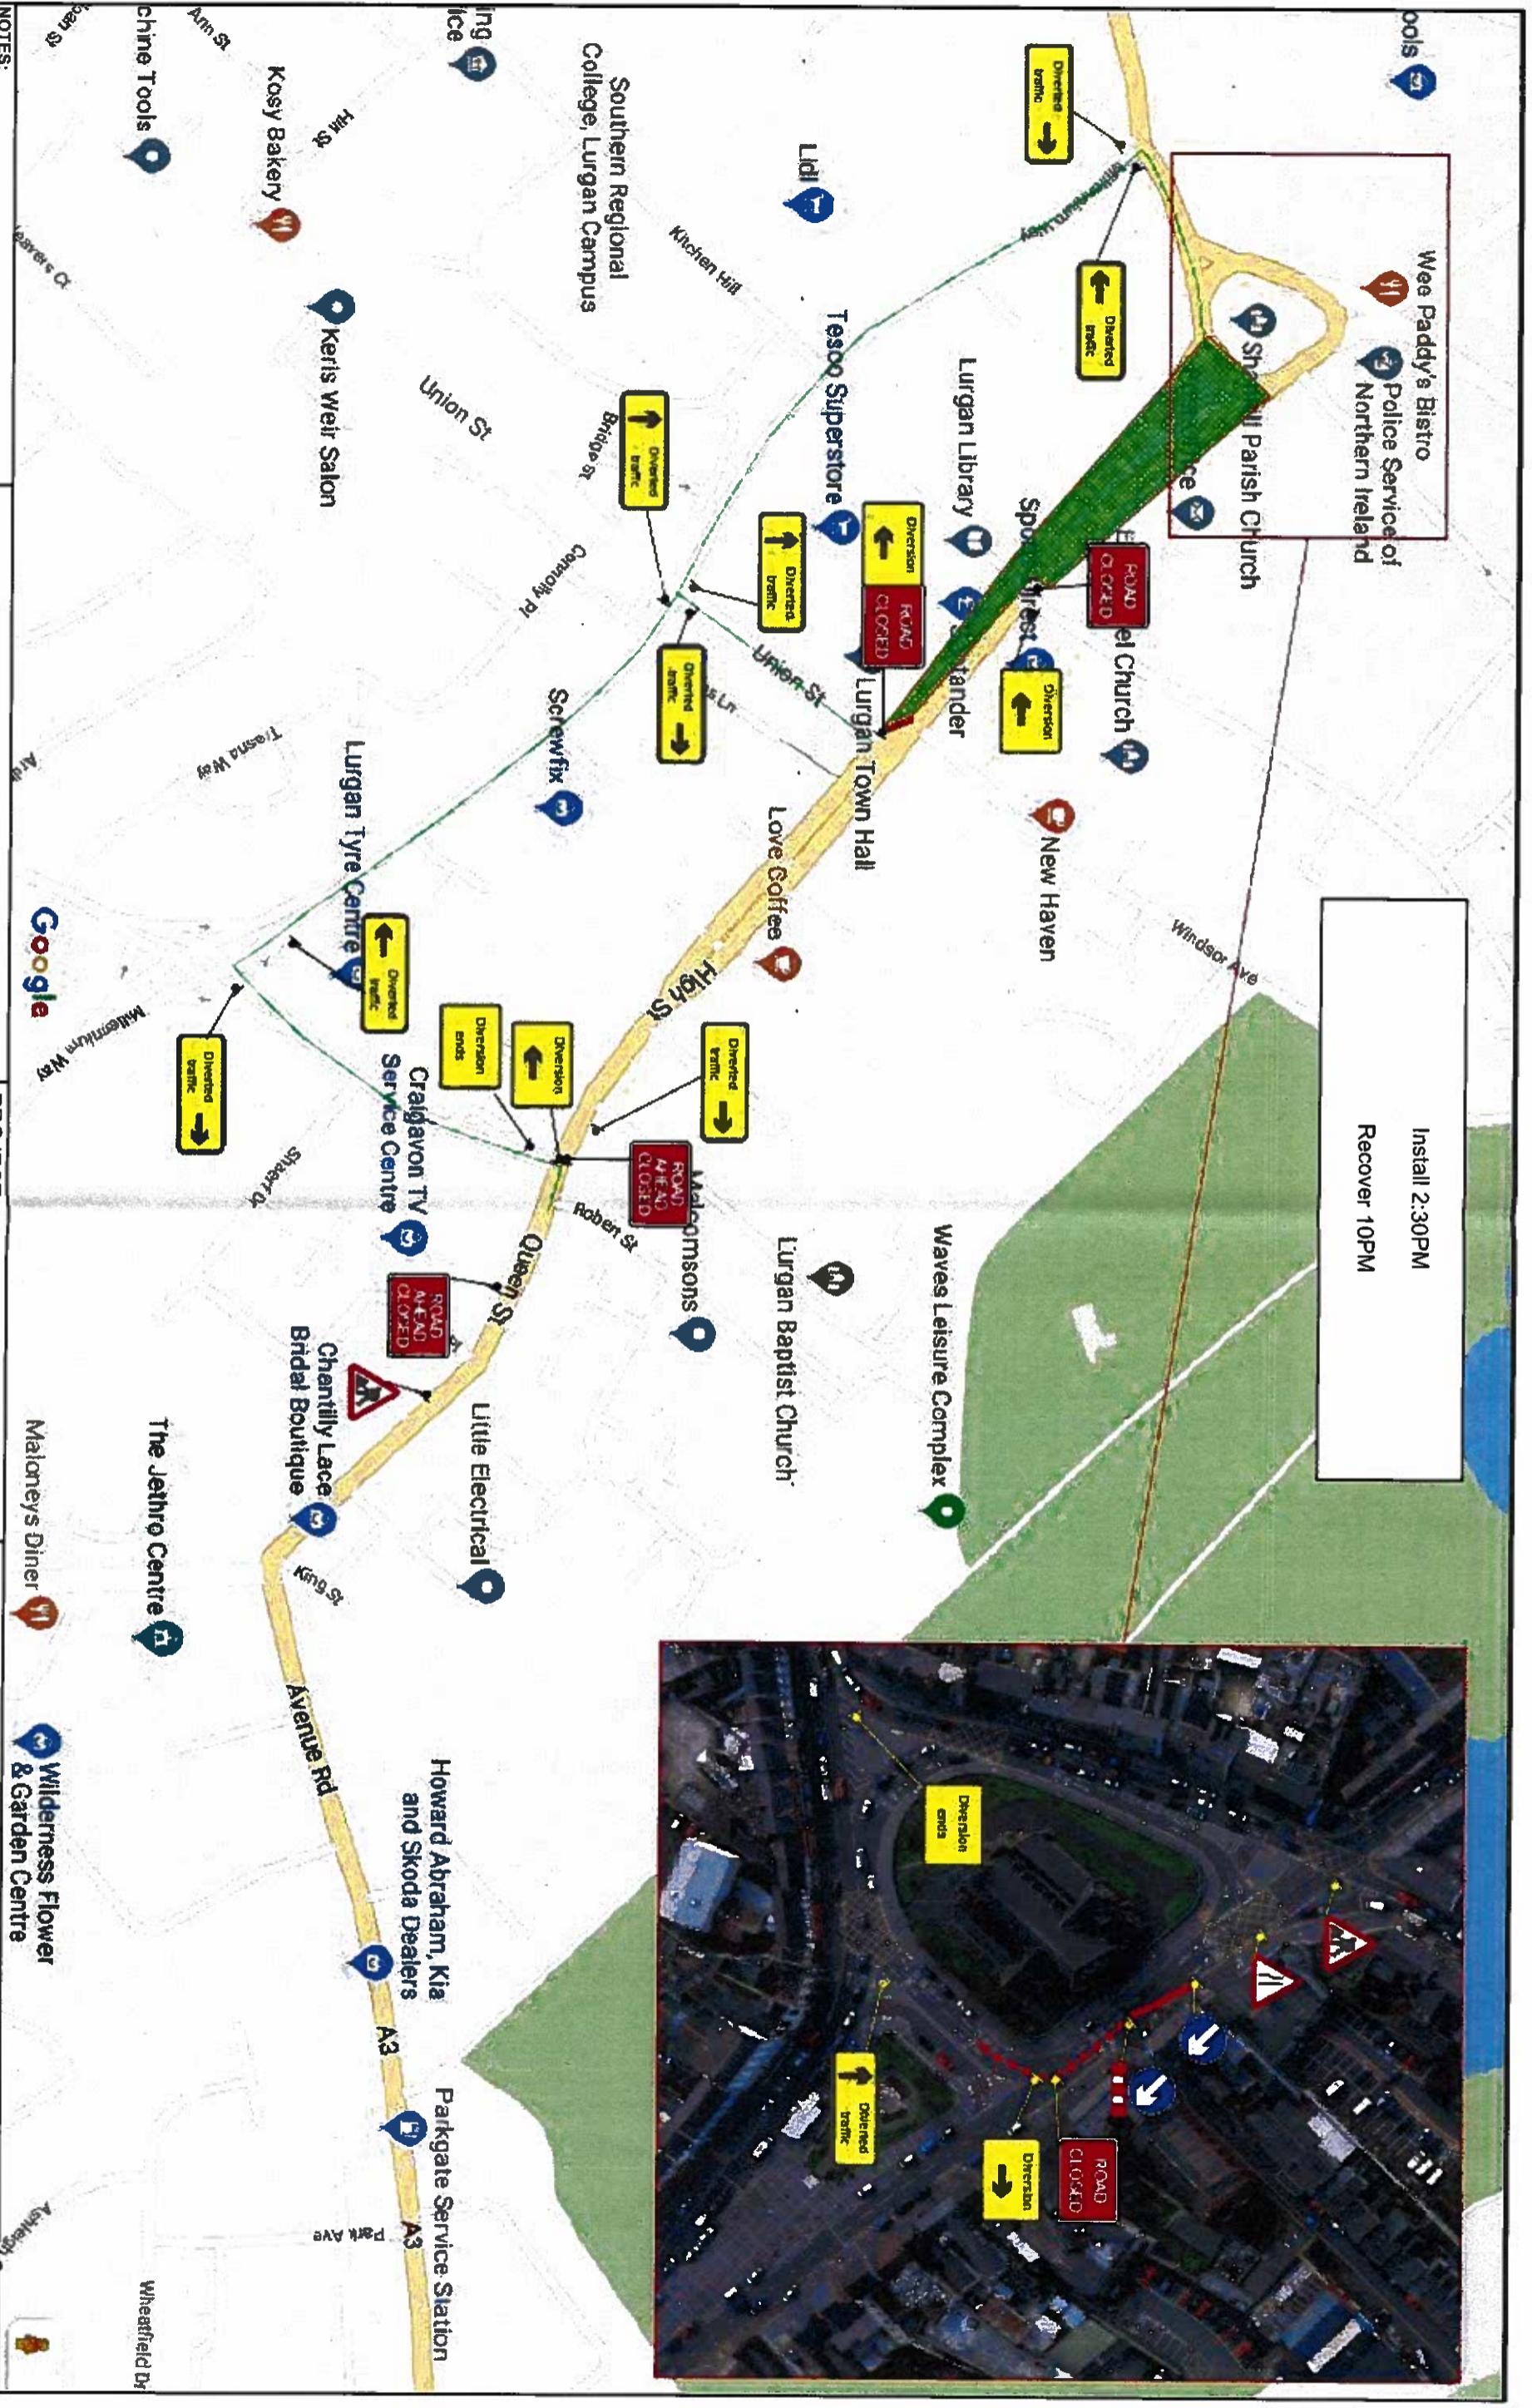

Install 2:30PM  
Recover 10PM

**NOTES:**  
 1. All traffic management to be in accordance with Chapter 8 of the Traffic Signs Manual.  
 2. All signs will comply with Traffic Sign Regulations in General Directions (TSRGD) 2002  
 3. Installation, maintenance and removal of traffic management will be carried out by Lantra approved operatives who have achieved Sector Scheme 12D training.

Lurgan  
Christmas Lights Switch On

**PROJECT**  
Road Closure & Diversion

**DRAWN** A. Macartney

**SCALE** Not to scale **DIMENSIONS** Metres

**Dwg No.** 001

**Original Drawing Size** A3



221a Hillhall Rd  
Lisburn  
Co. Antrim  
BT27 5JA  
Tel. 02892662077